




**S.A. LEWIS CONSTRUCTION, INC.**

200 LEWIS PARK DR. ♦ MT. ZION, IL 62549 ♦ PHONE: 217-864-5056

THE GARDENS AT SOUTHSIDE ESTATES  
PINNACLE MODEL FLOORPLAN



PINNACLE  
FRONT ELEVATION

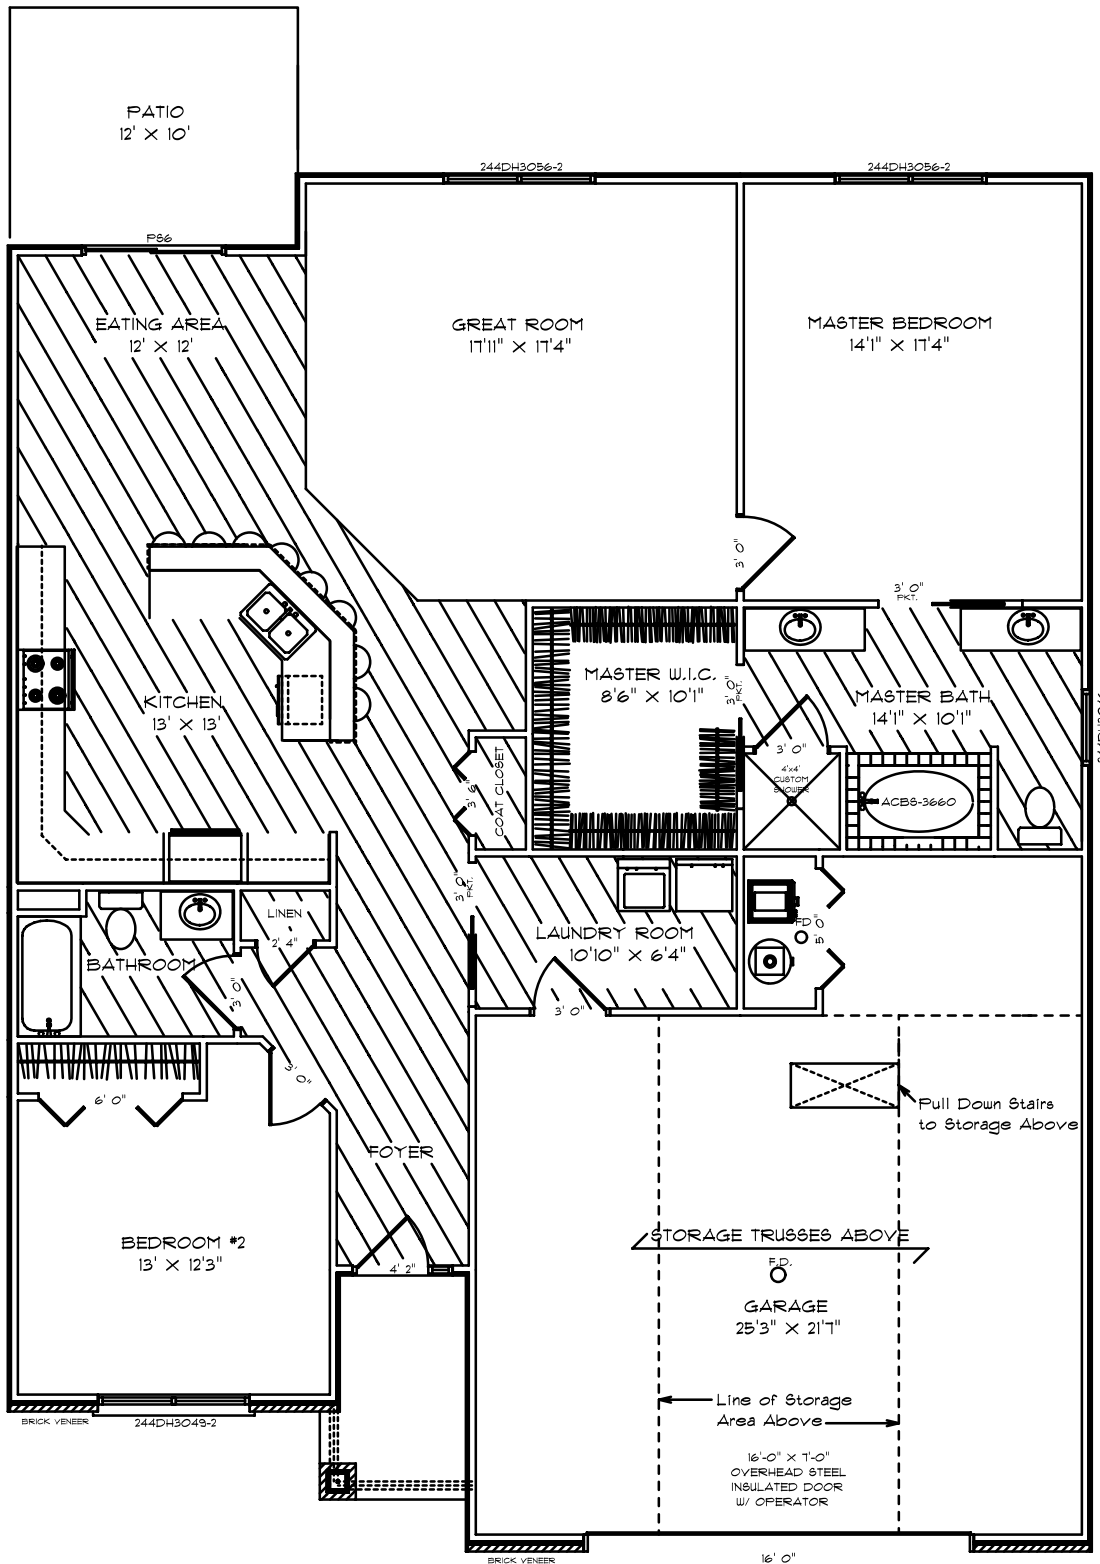

PINNACLE MAIN  
9' WALLS  
S.F. 1720