




S.A. LEWIS CONSTRUCTION, INC.

200 LEWIS PARK DR. ♦ MT. ZION, IL 62549 ♦ PHONE: 217-864-5056

THE GARDENS AT SOUTHSIDE ESTATES
TAYLOR MODEL FLOORPLAN



TAYLOR
FRONT ELEVATION

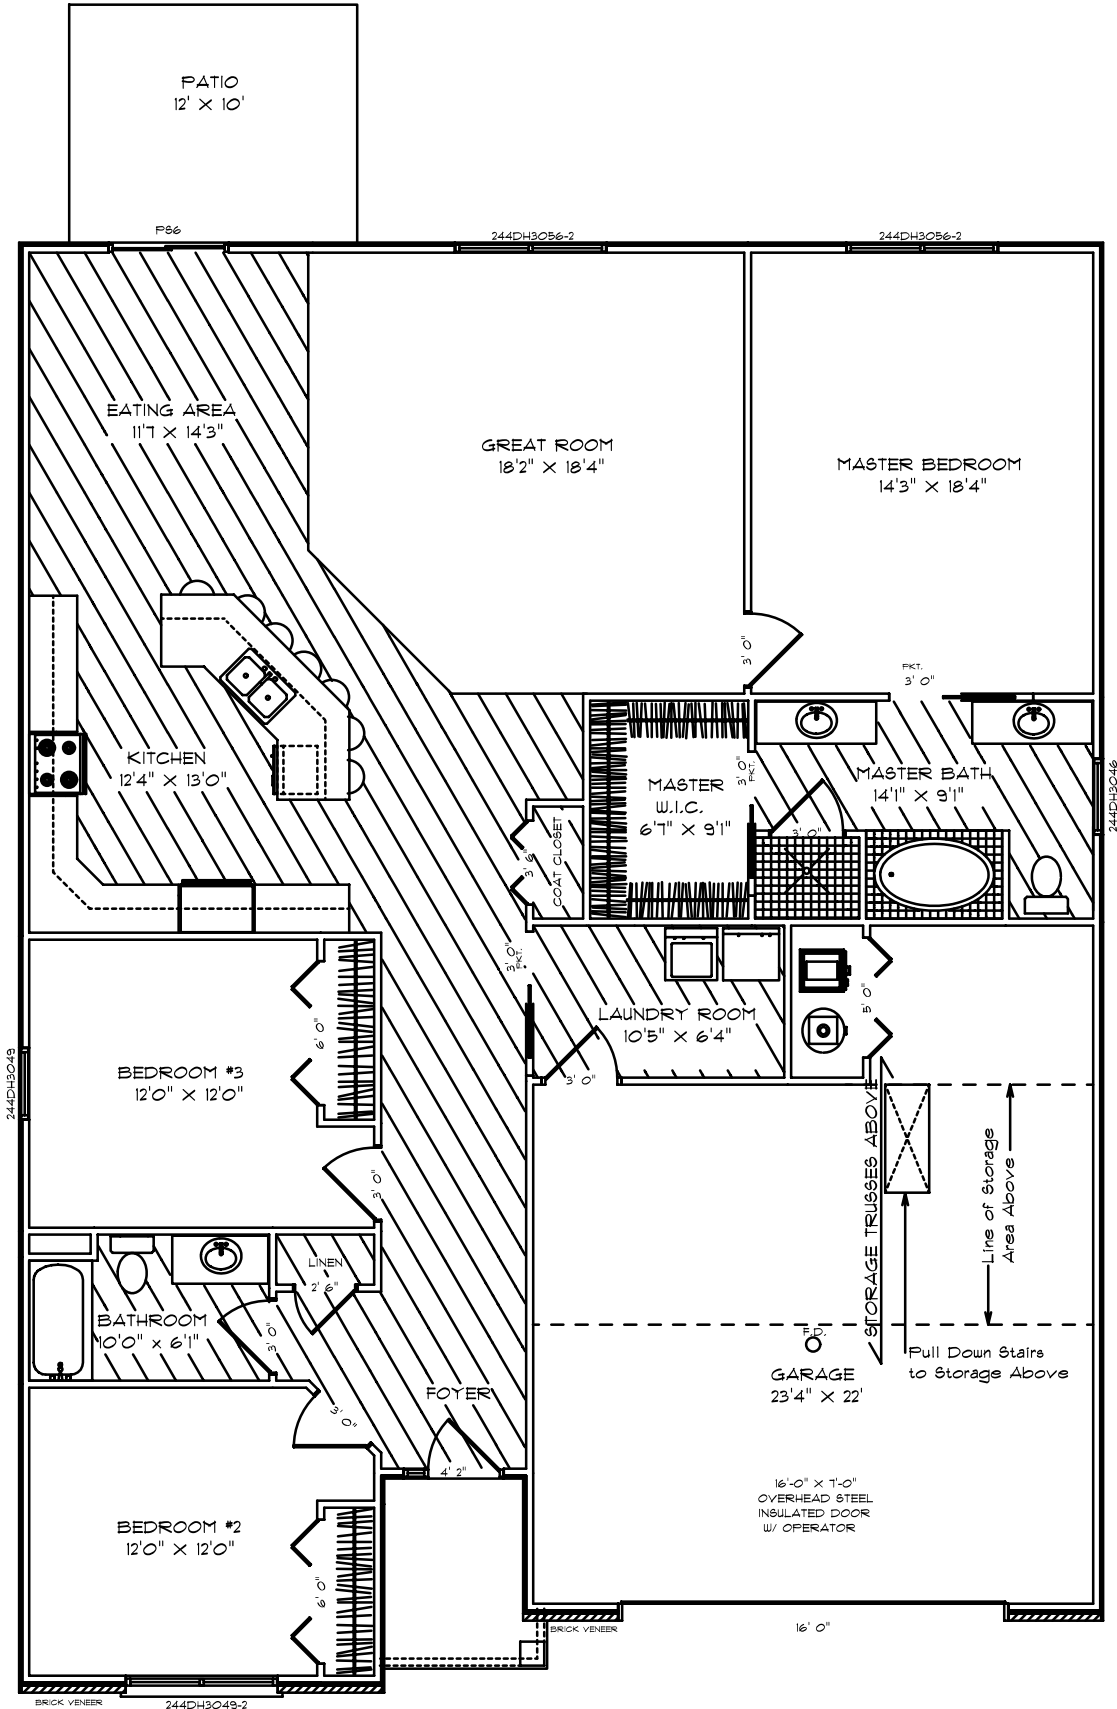

TAYLOR MAIN
9' WALLS
S.F. 1985