




**S.A. LEWIS CONSTRUCTION, INC.**

200 LEWIS PARK DR. ♦ MT. ZION, IL 62549 ♦ PHONE: 217-864-5056

THE GARDENS AT SOUTHSIDE ESTATES  
TITLEIST MODEL FLOORPLAN

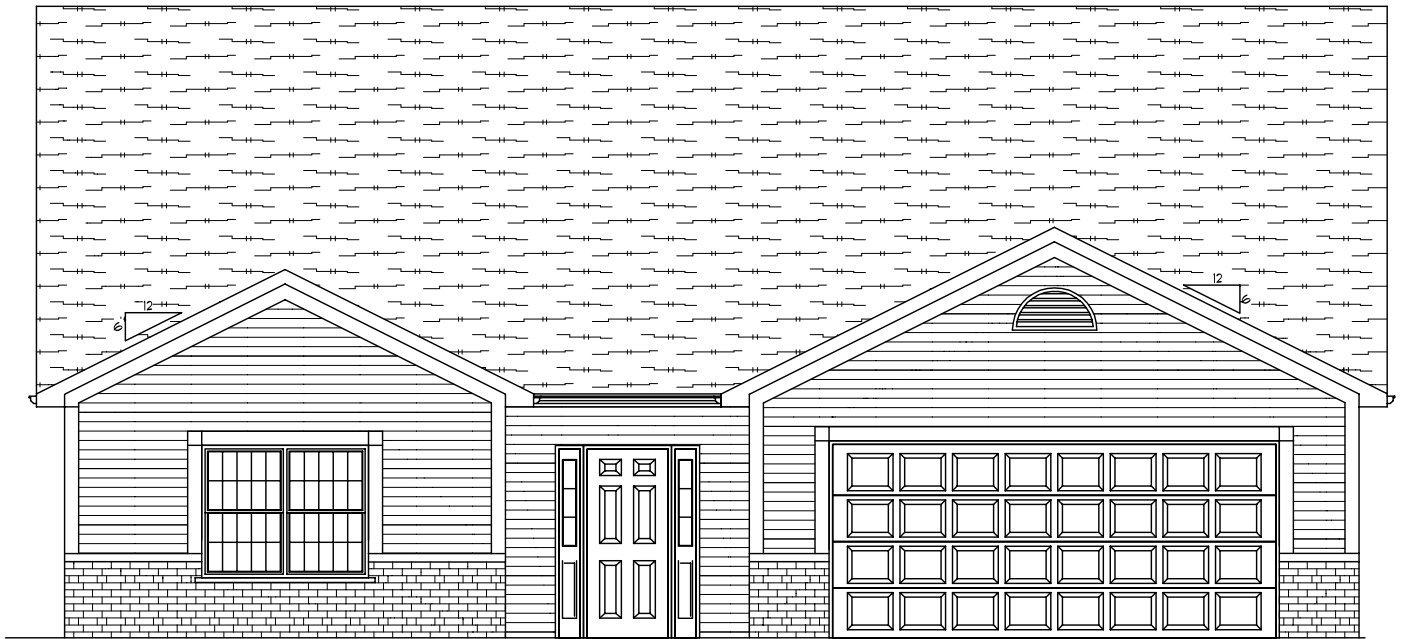


TITLEIST  
FRONT ELEVATION



# S.A. LEWIS CONSTRUCTION, INC.

200 LEWIS PARK DR. ♦ MT. ZION, IL 62549 ♦ PHONE: 217-864-5056

## THE GARDENS AT SOUTHSIDE ESTATES TITLEIST MODEL FLOORPLAN

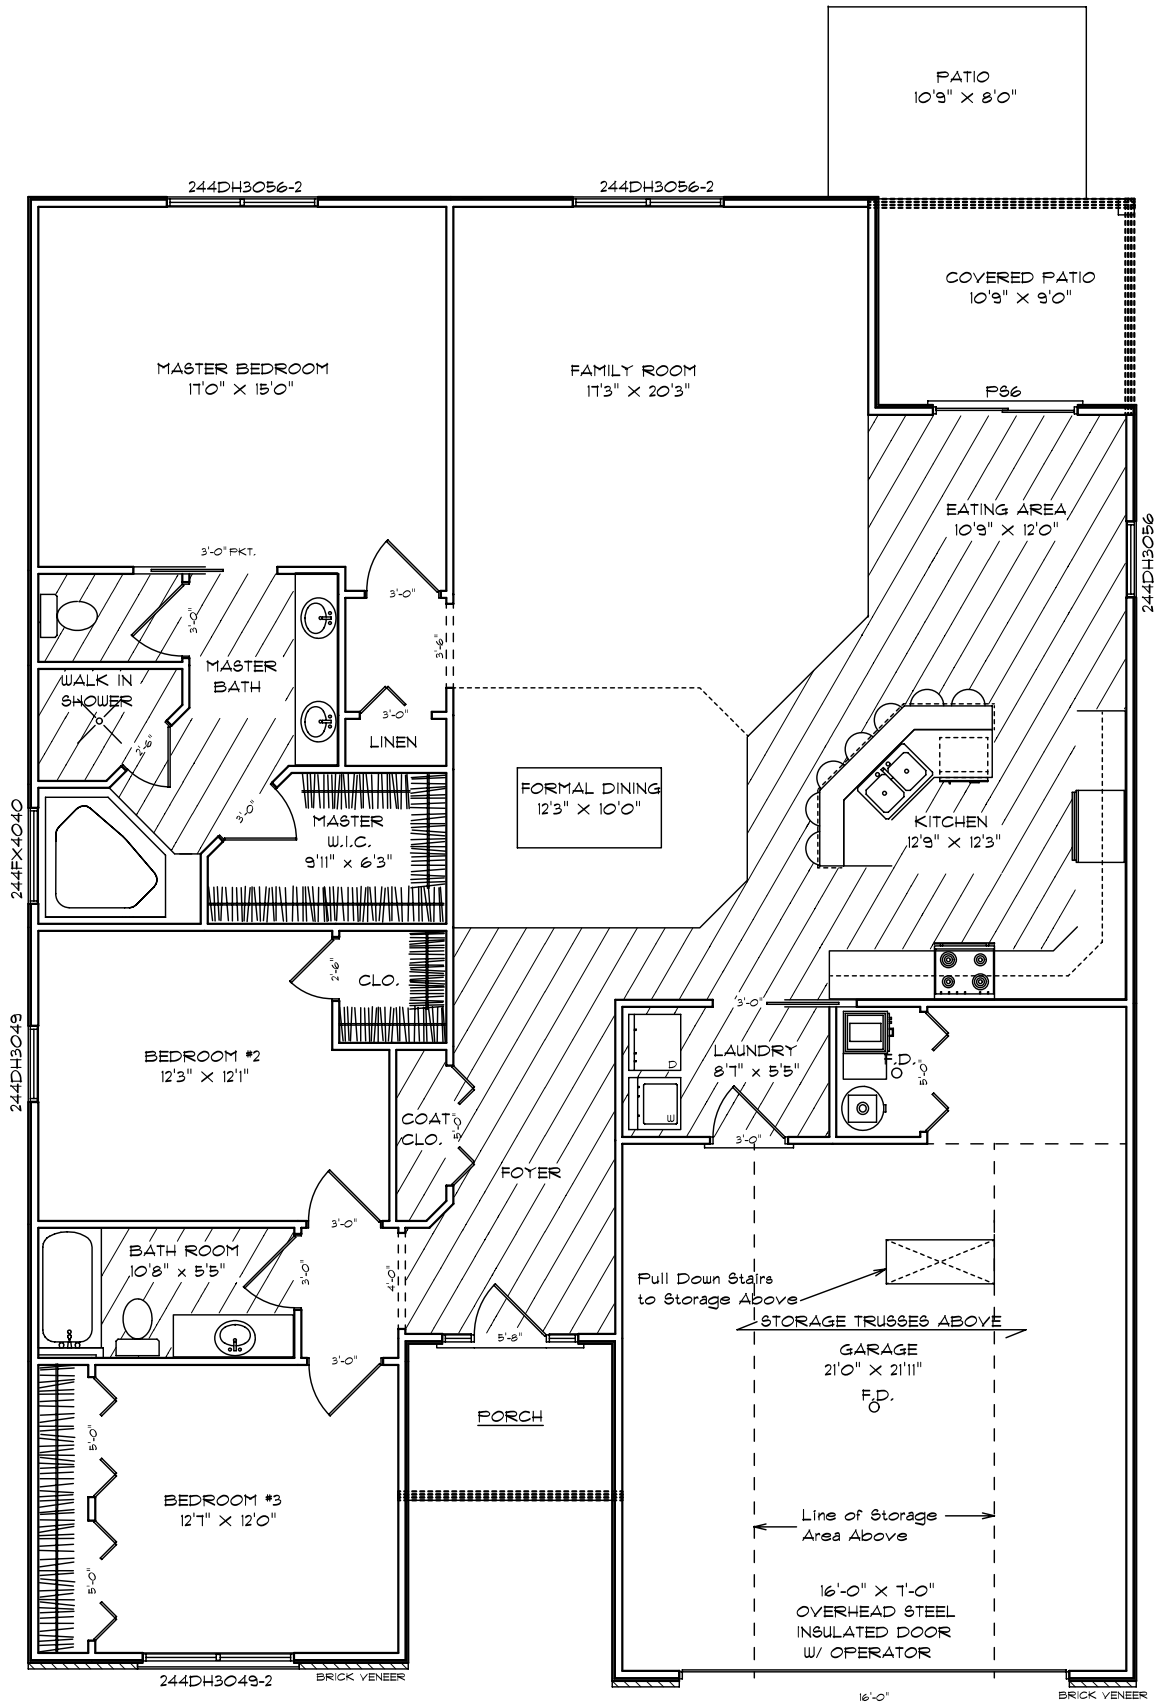

TITLEIST MAIN  
9' WALLS  
S.F. 2011